


SR-68 110-foot Right-of-Way Build Alternative

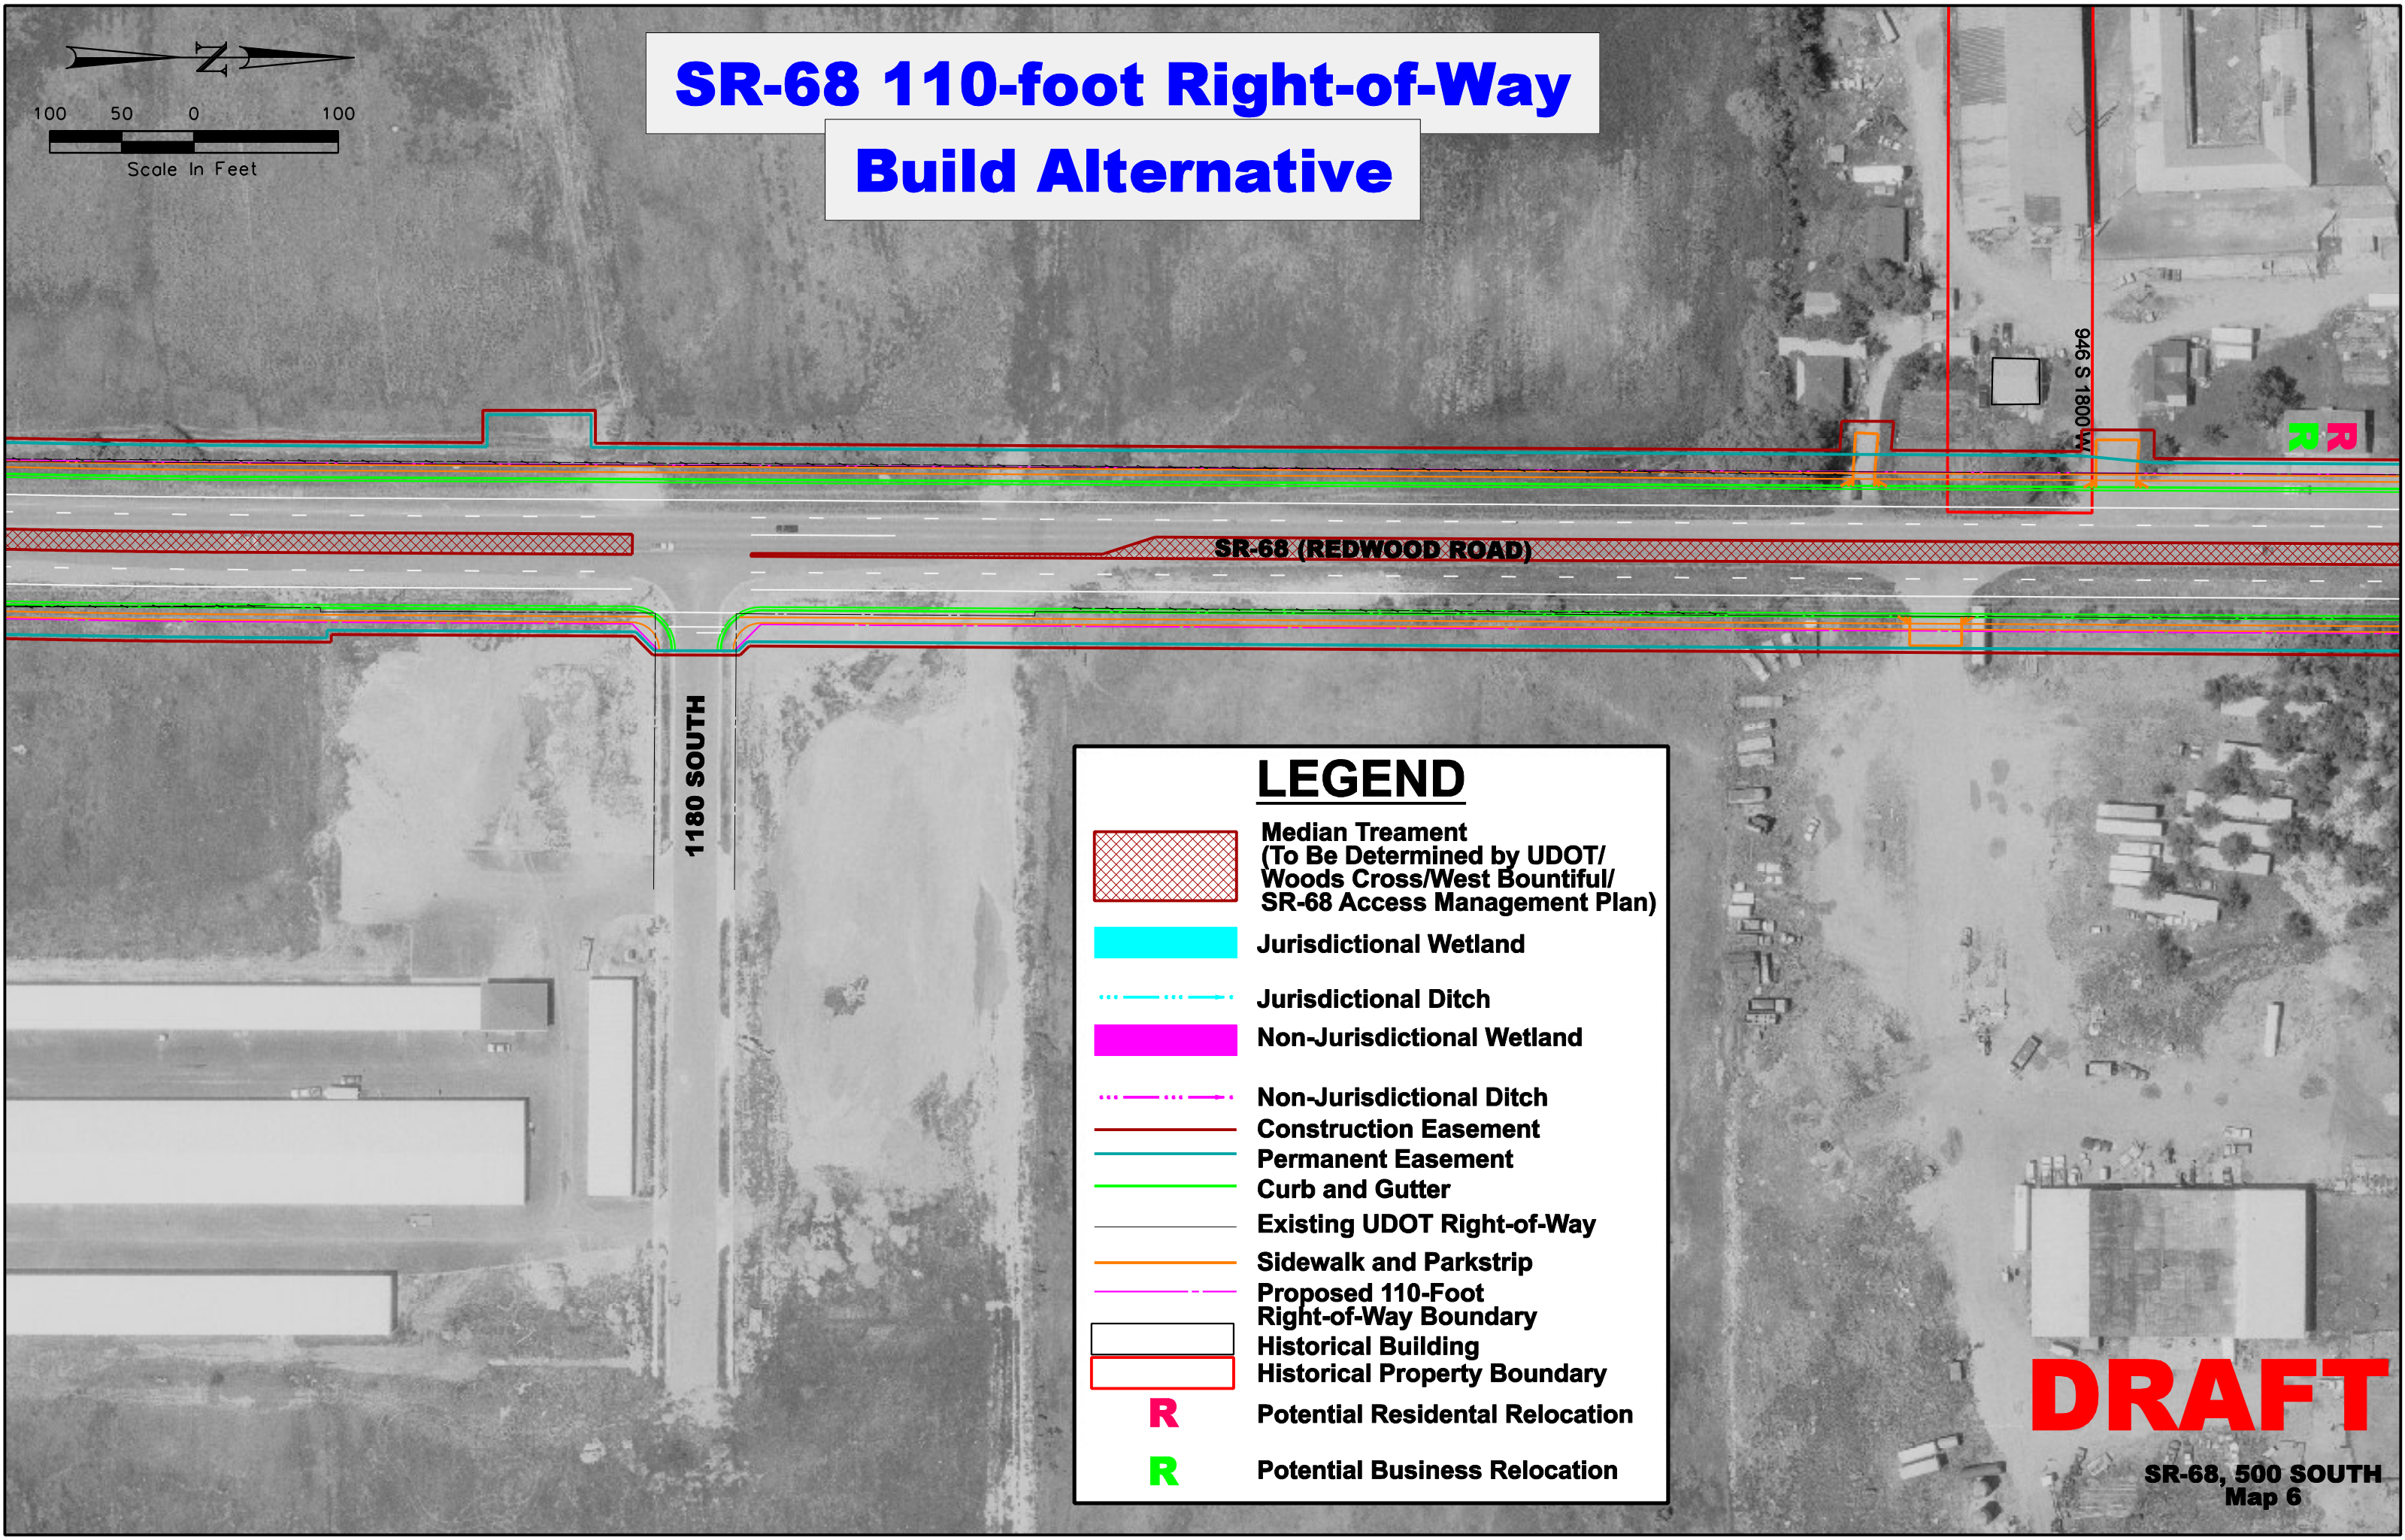

LEGEND

-  Median Treatment
(To Be Determined by UDOT/
Woods Cross/West Bountiful/
SR-68 Access Management Plan)
-  Jurisdictional Wetland
-  Jurisdictional Ditch
-  Non-Jurisdictional Wetland
-  Non-Jurisdictional Ditch
-  Construction Easement
-  Permanent Easement
-  Curb and Gutter
-  Existing UDOT Right-of-Way
-  Sidewalk and Parkstrip
-  Proposed 110-Foot
Right-of-Way Boundary
-  Historical Building
-  Historical Property Boundary
-  Potential Residential Relocation
-  Potential Business Relocation

DRAFT
SR-68, 500 SOUTH
Map 6